


Castelnau, SW13
Approx 0.261 Acre
For identification only, Not to Scale

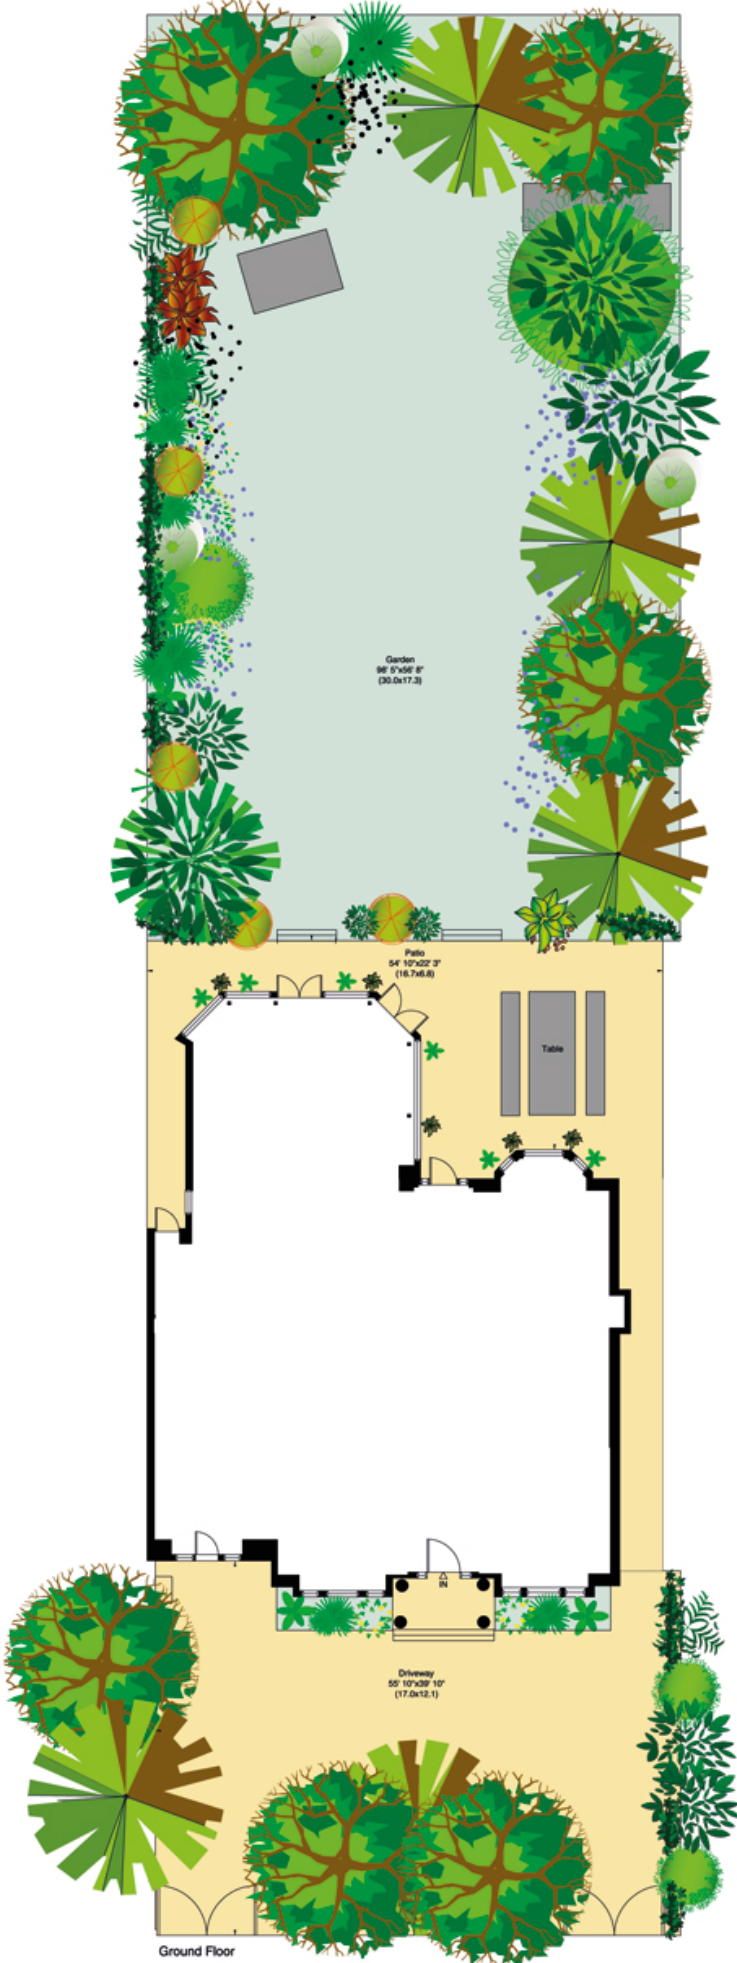

Castelnau, SW13

Gross internal area (approx.)

581 Sq m (6250 Sq ft) Including Under 1.5m and Under Eaves


544 Sq m (5852 Sq ft) Excluding Under 1.5m and Under Eaves

For identification only, Not to Scale





First Floor

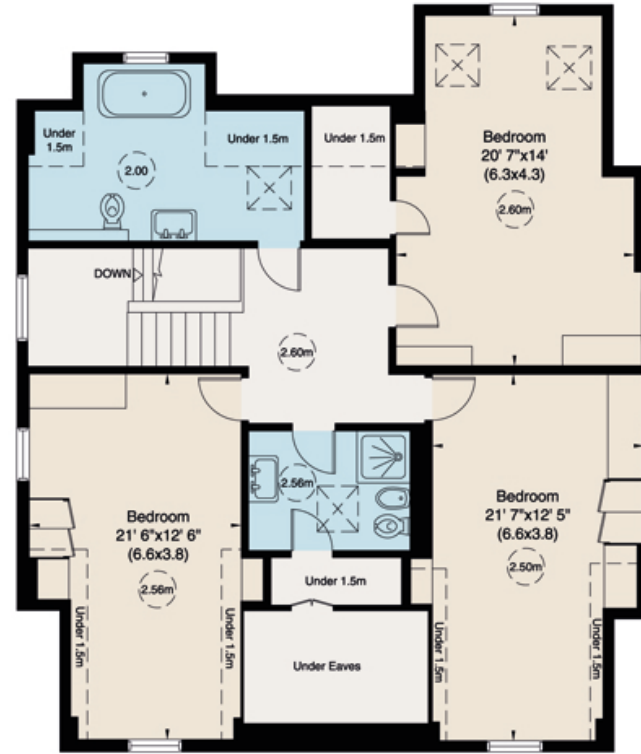

Second Floor